




D:\Nevin\Projects\19\September\Sewer\Phase 6\Phase 6.mxd

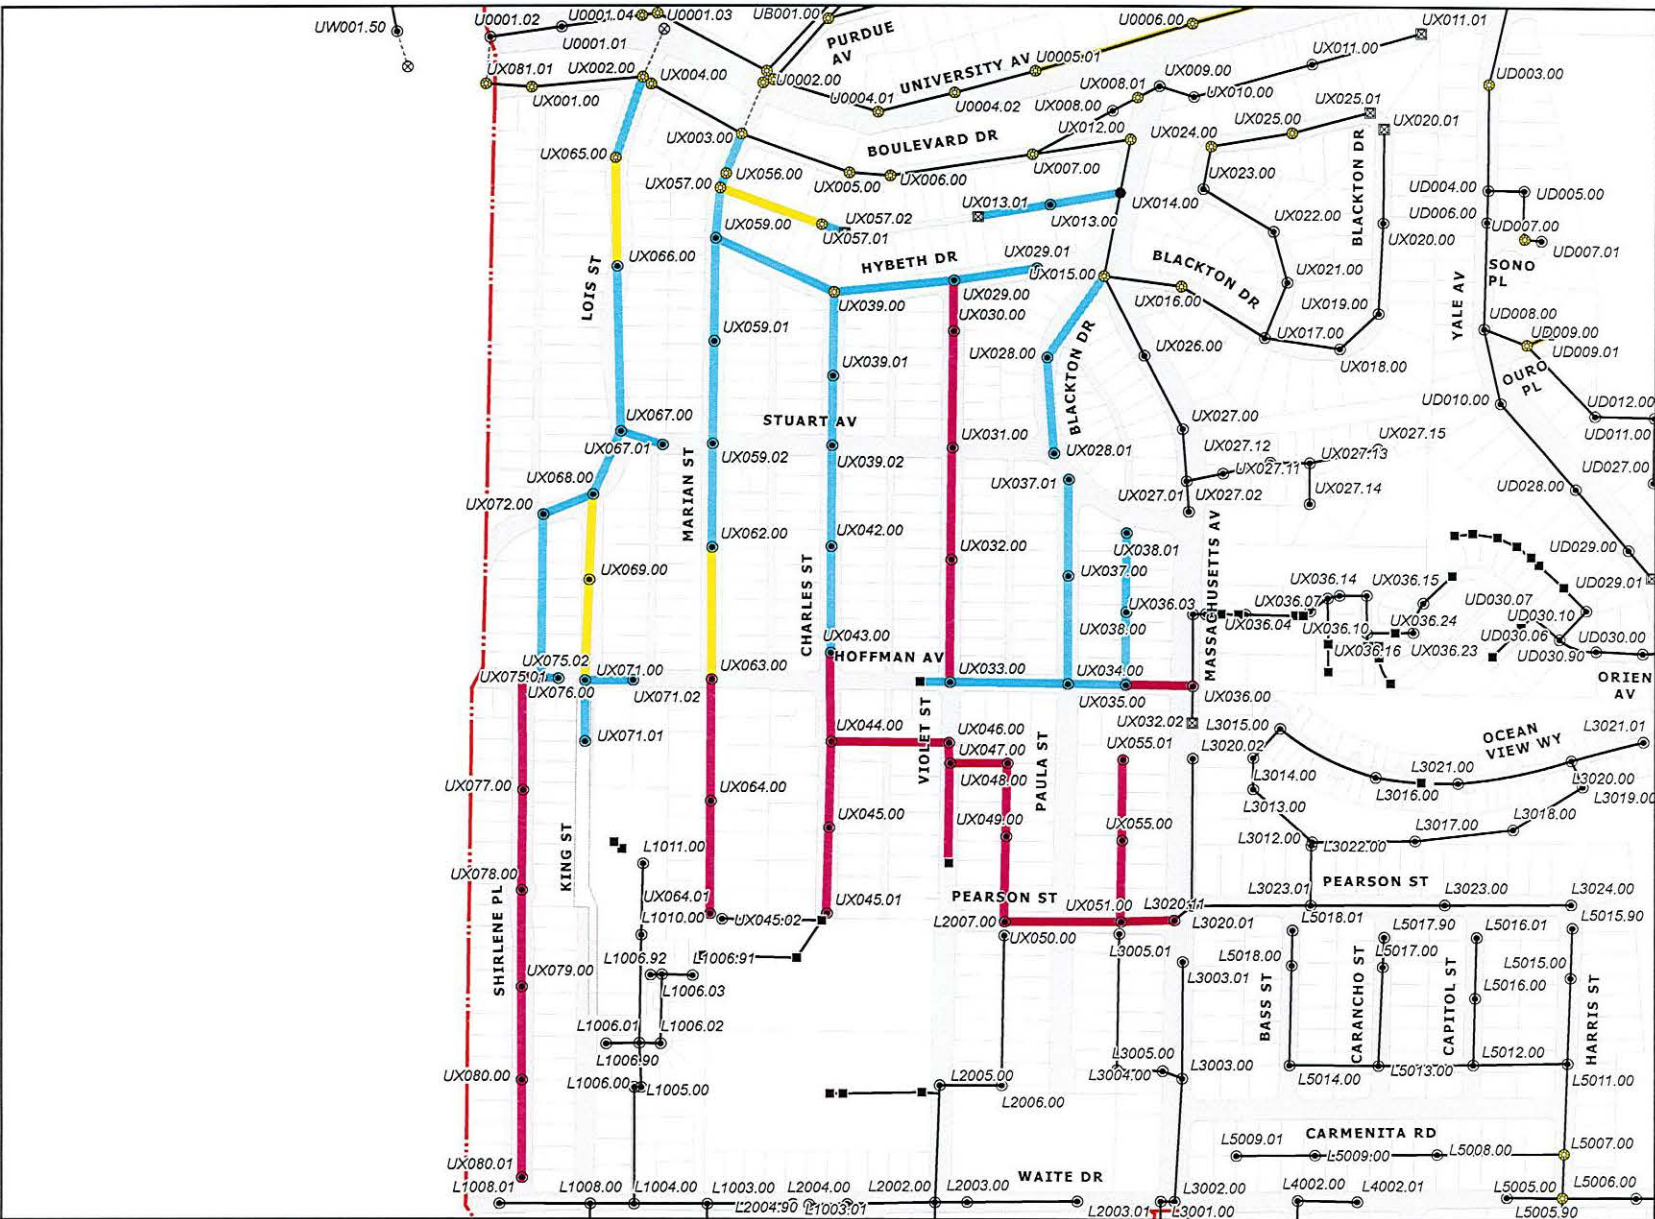

Inflow & Infiltration Mitigation Project Phase 6

- ACTIVE CONCRETE PIPES**
- █ Concrete
 - █ To be added to group jobs
 - █ Concrete with PolyEthylene liner

- LEGEND**
- CITY BOUNDARY
 - MANHOLE NO. RIM / INVERT
 - SIZE/LENGTH MATERIAL DRAWING#/VIDEO#
 - ABANDONED
 - OTHER AGENCY
 - PRIVATE
 - CONCRETE ENCASED
 - CLEANOUT
 - ABANDONED
 - DROP
 - END OF LINE
 - FLOW METER
 - HIGH POINT
 - MANHOLE WITH INFILTRATION DISH

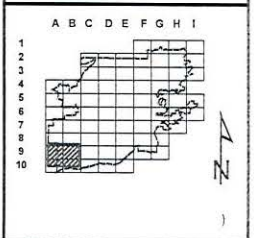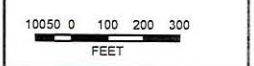

9/30/2020