


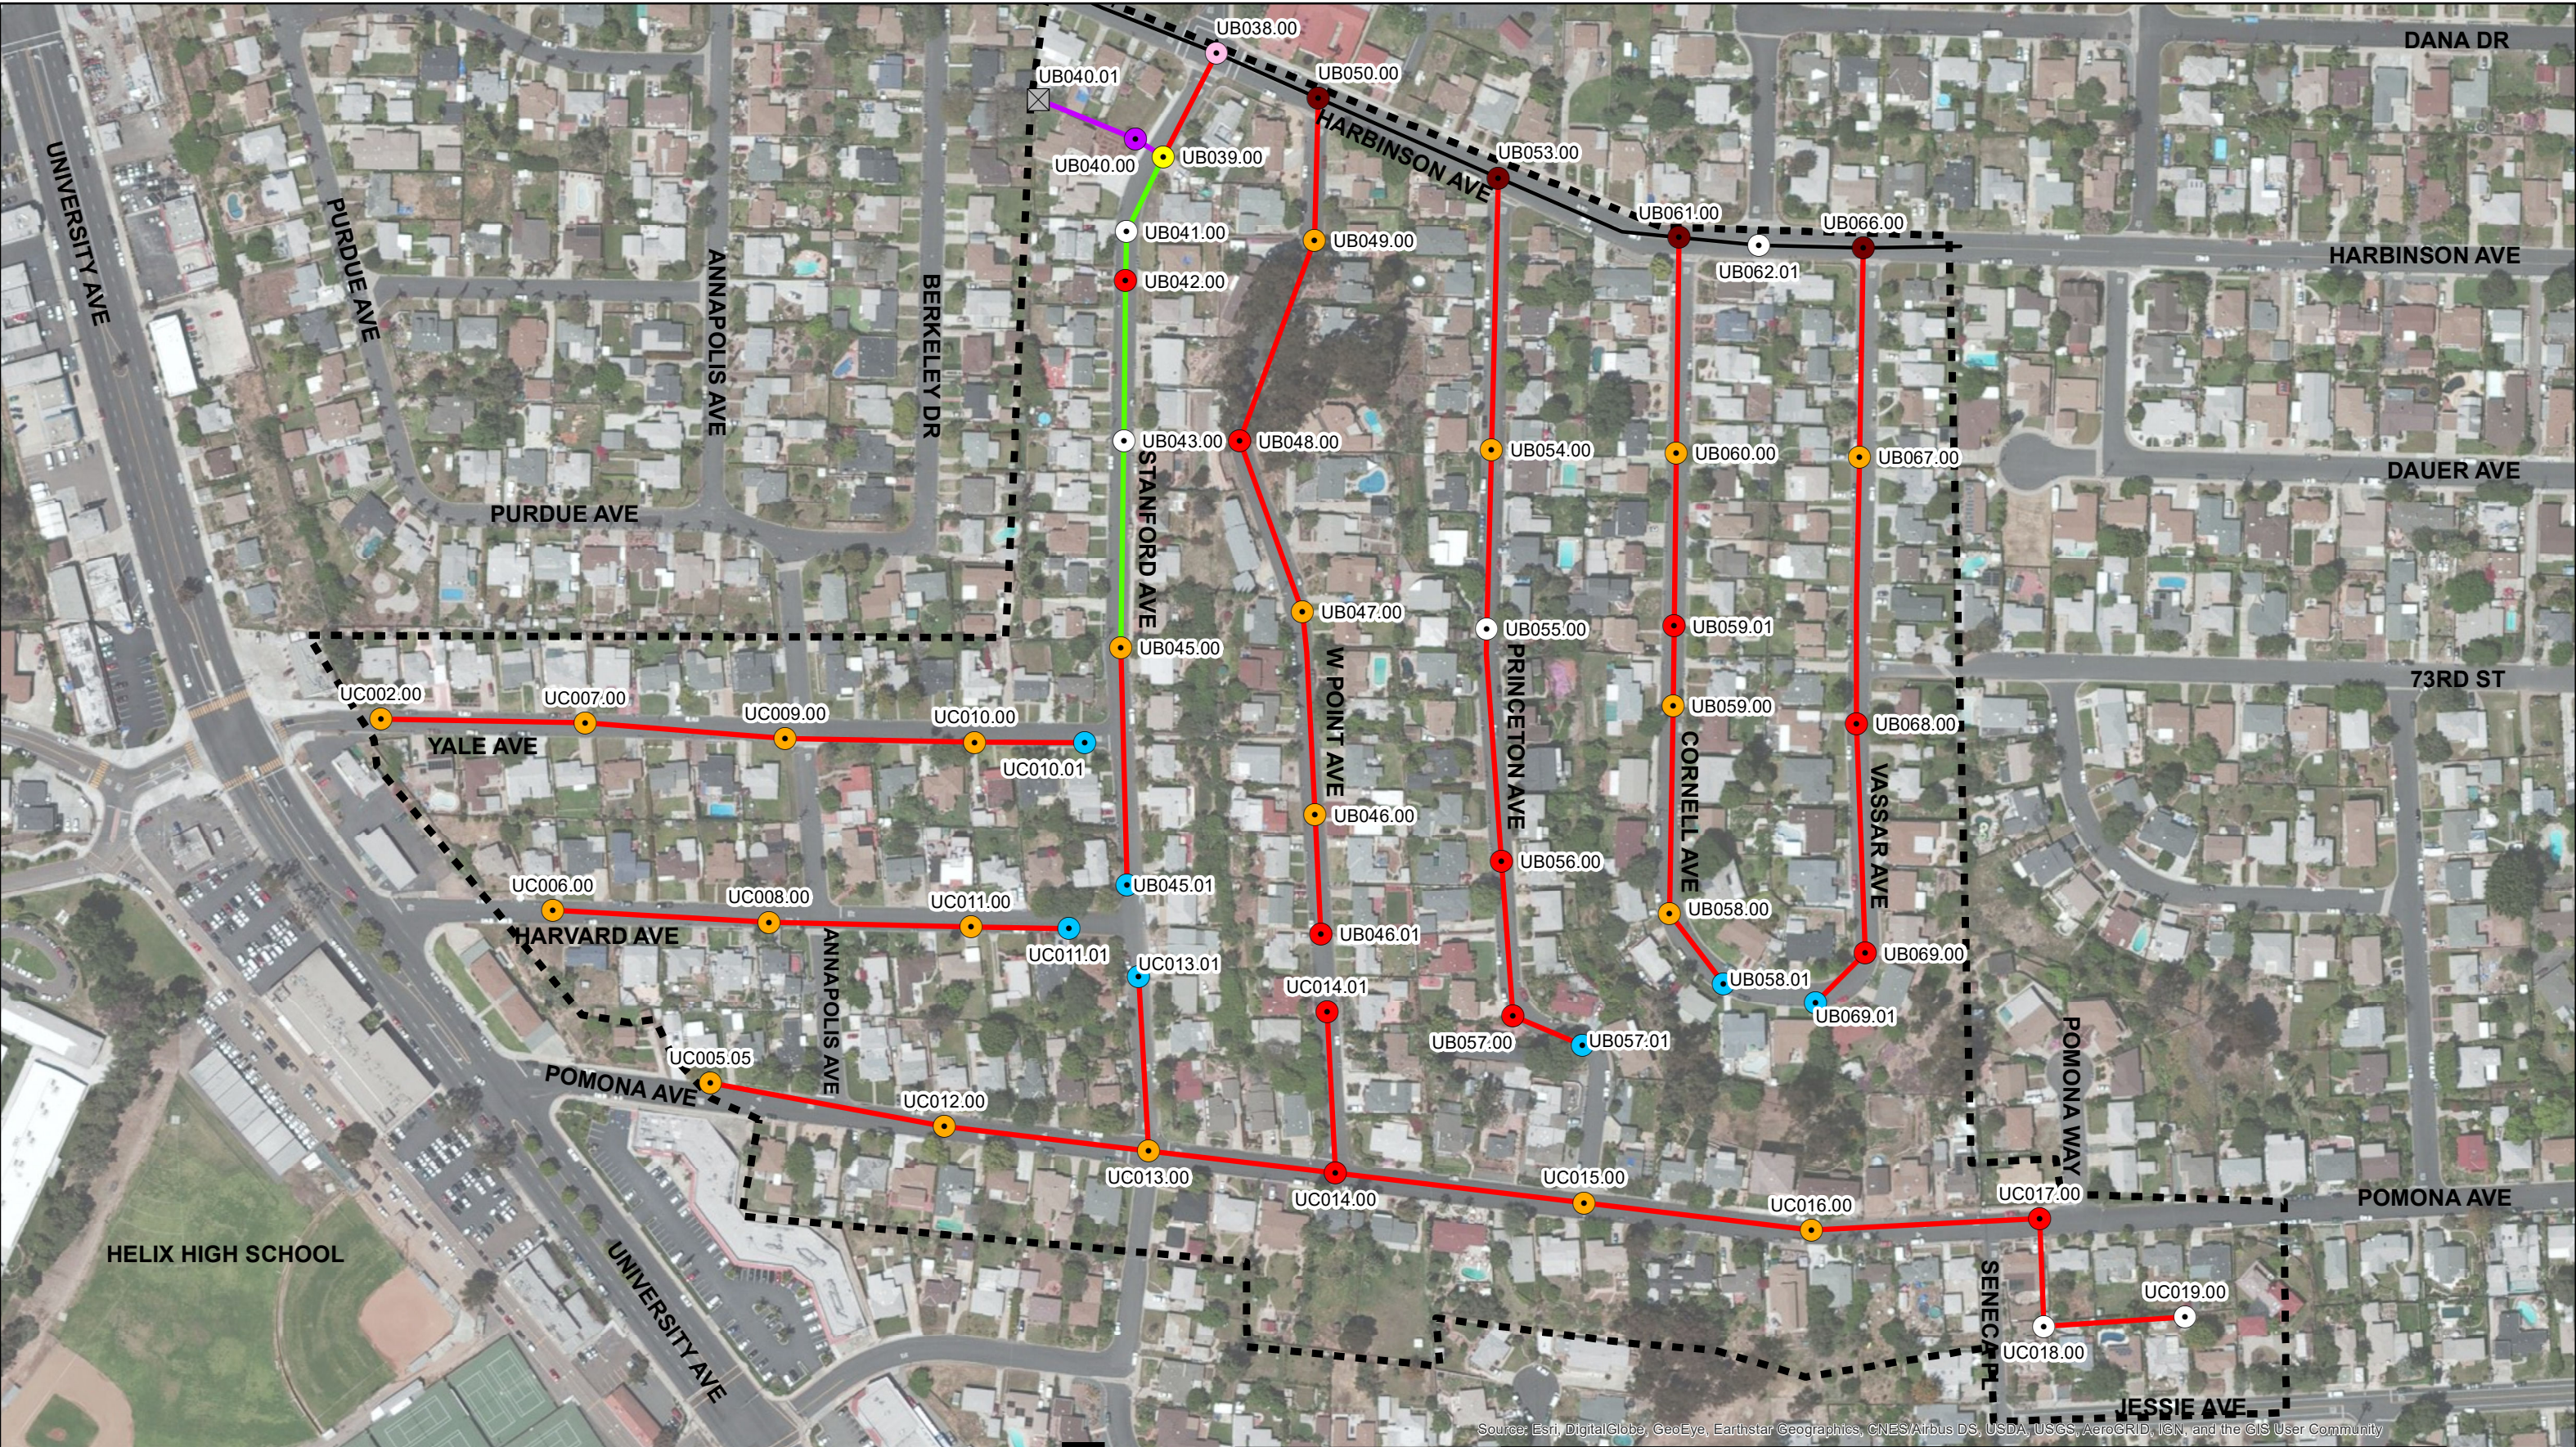

Legend

MH - To Replace

MH - To Rehab Bench/Channel and Line

MH - To Replace and Line

MH - To Replace Chimney/Cone

MH - To Rehab Bench/Channel

MH - New

MH - To Abandon

MH - To Remain

Cleanout - To Abandon

SSWR Pipe - To Replace

SSWR Pipe - To Remain

SSWR Pipe - To Abandon / Relocate

Ex SSWR Pipe (Not Phase 7)

Phase 7 Project Area

0

200 FT

N

V

5

15092 AVENUE OF SCIENCE, STE 200
SAN DIEGO, CA 92128
P: 858.385.0500 WWW.NV5.COM

CITY OF LA MESA - PHASE 7 INFLOW AND INFILTRATION MITIGATION

PROPOSED IMPROVEMENTS

DATE SUBMITTED: OCTOBER 2022

FIGURE

10

SCALE

1 inch = 200 feet

JOB NUMBER

227522-0001422

ATTACHMENT E