



1-800-345-7334

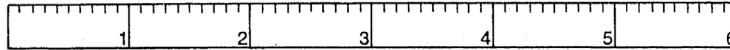


SCALE IN 1/10 OF AN INCH

490 - 66

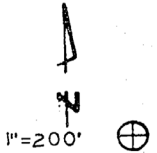

12-16-97 A.W.

CHANGES			
BLK	OLD	NEW	CUT
37	30	39	5350
PICKUP	40	41	2478
40	42	76	1048
41	43	77	1963
42	44	77	148
44	45	46	1659
43	48	82	194
45	46	85	2239
50	51	96	1318
660	59	86	1680
52	53	88	5697
52	53	98	1057
58	10		
84	54	98	1475

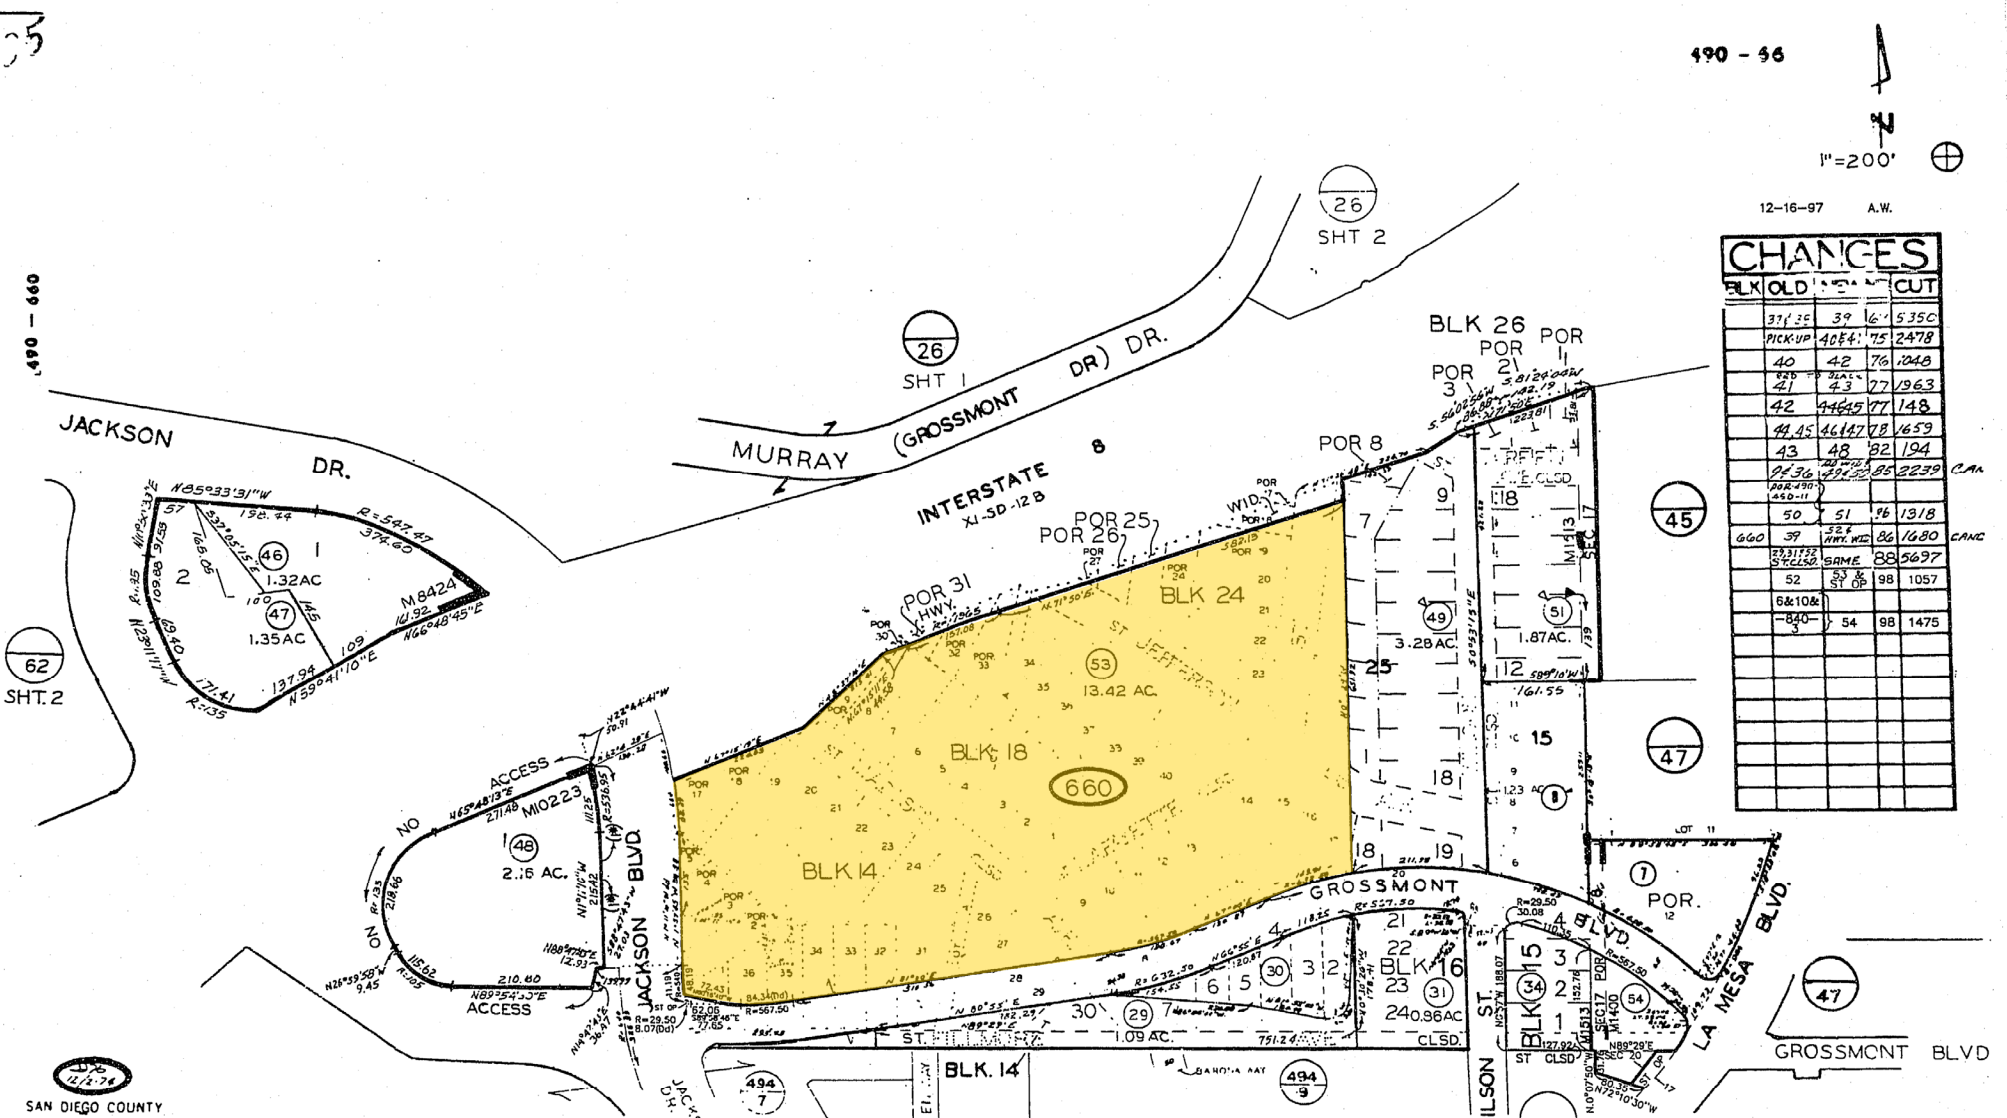

THIS MAP WAS PREPARED FOR ASSESSMENT PURPOSES ONLY. NO LIABILITY IS ASSUMED FOR THE ACCURACY OF THE DATA SHOWN. ASSESSOR'S PARCELS MAY NOT COMPLY WITH LOCAL SUBDIVISION OR BUILDING ORDINANCES.

* NO ACCESS

JAN 07 1998

MAP 10223 - LA MESA TCT. NO. 80-12 MAP 1513 - NORTH LA MESA
 MAP 8424 - SUNDT FINANCIAL PLAZA MAP 1400 - HAWLEY HEIGHTS NO. 2
 SEC17-T16S-R1W-POR LOT 8 ROS 1317, 10325, 10370, 14920, 15354

SAN DIEGO COUNTY
 ASSESSOR'S MAP
 BOOK 490 PAGE 66